



BUILDING TWO

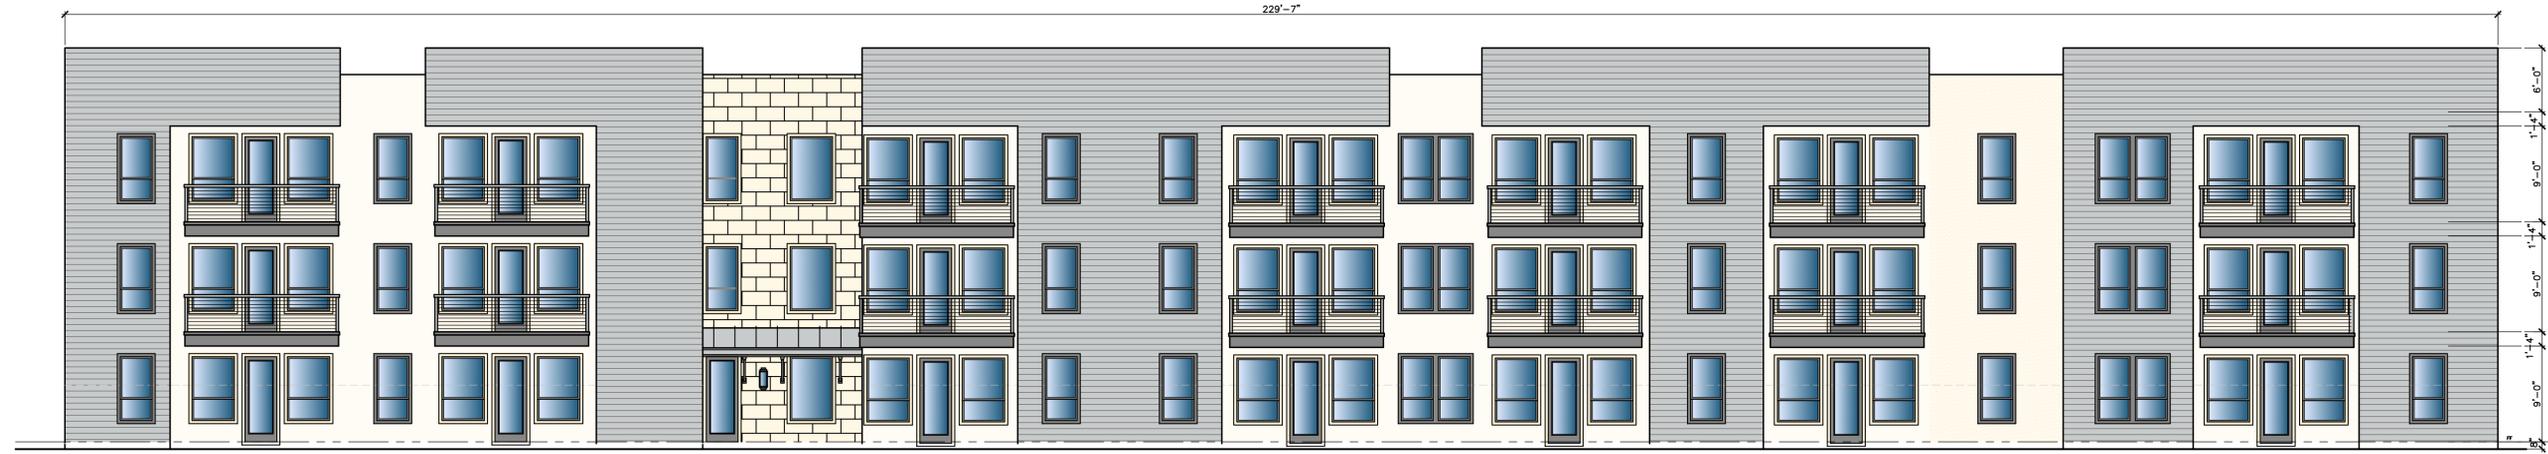

BUILDING TWO - NORTH ELEVATION


SCALE: 1/4" = 1'-0"

FACADE CALCULATIONS								
MATERIAL	NORTH		EAST		SOUTH		WEST	
	SF	%	SF	%	SF	%	SF	%
3-STEP STUCCO	1,925	36	1,387	56	2,984	45	1,387	56
DIMENSIONAL STONE	334	6	0	0	560	9	0	0
CEMENTITIOUS SIDING	3,098	58	1,091	44	3,088	46	1,091	44
TOTAL*	5,357		2,478		6,612		2,478	
*FACADE AREAS MINUS GLAZING AND DOORS								
GLAZING/ DOORS	2,106	28	72	3	3,180	32	72	3
TOTAL FACADE	7,463		2,550		9,792		2,550	

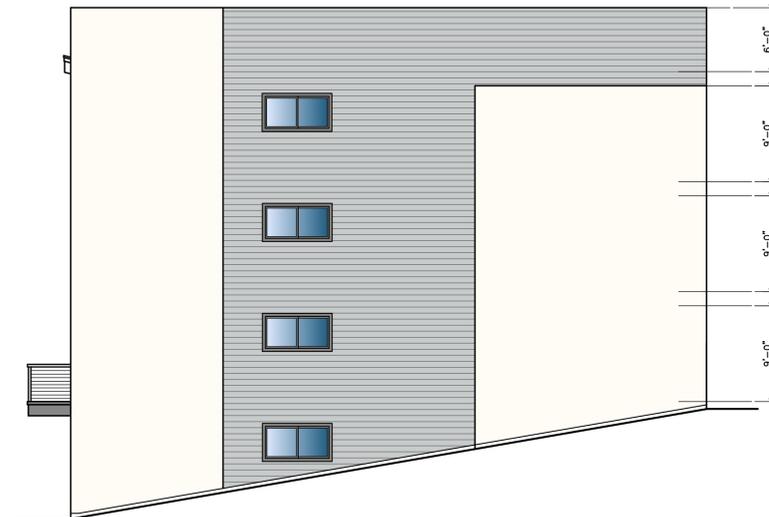


BUILDING TWO - EAST ELEVATION

SCALE: 1/4" = 1'-0"

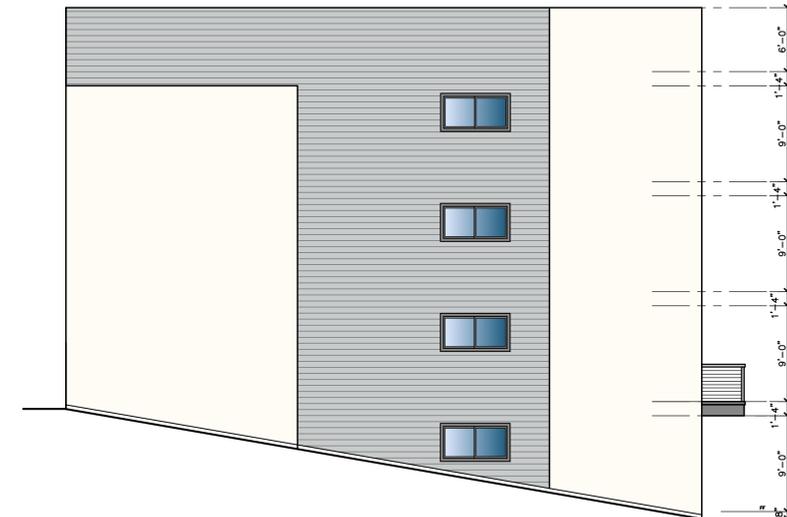

BUILDING TWO - WEST ELEVATION

SCALE: 1/4" = 1'-0"

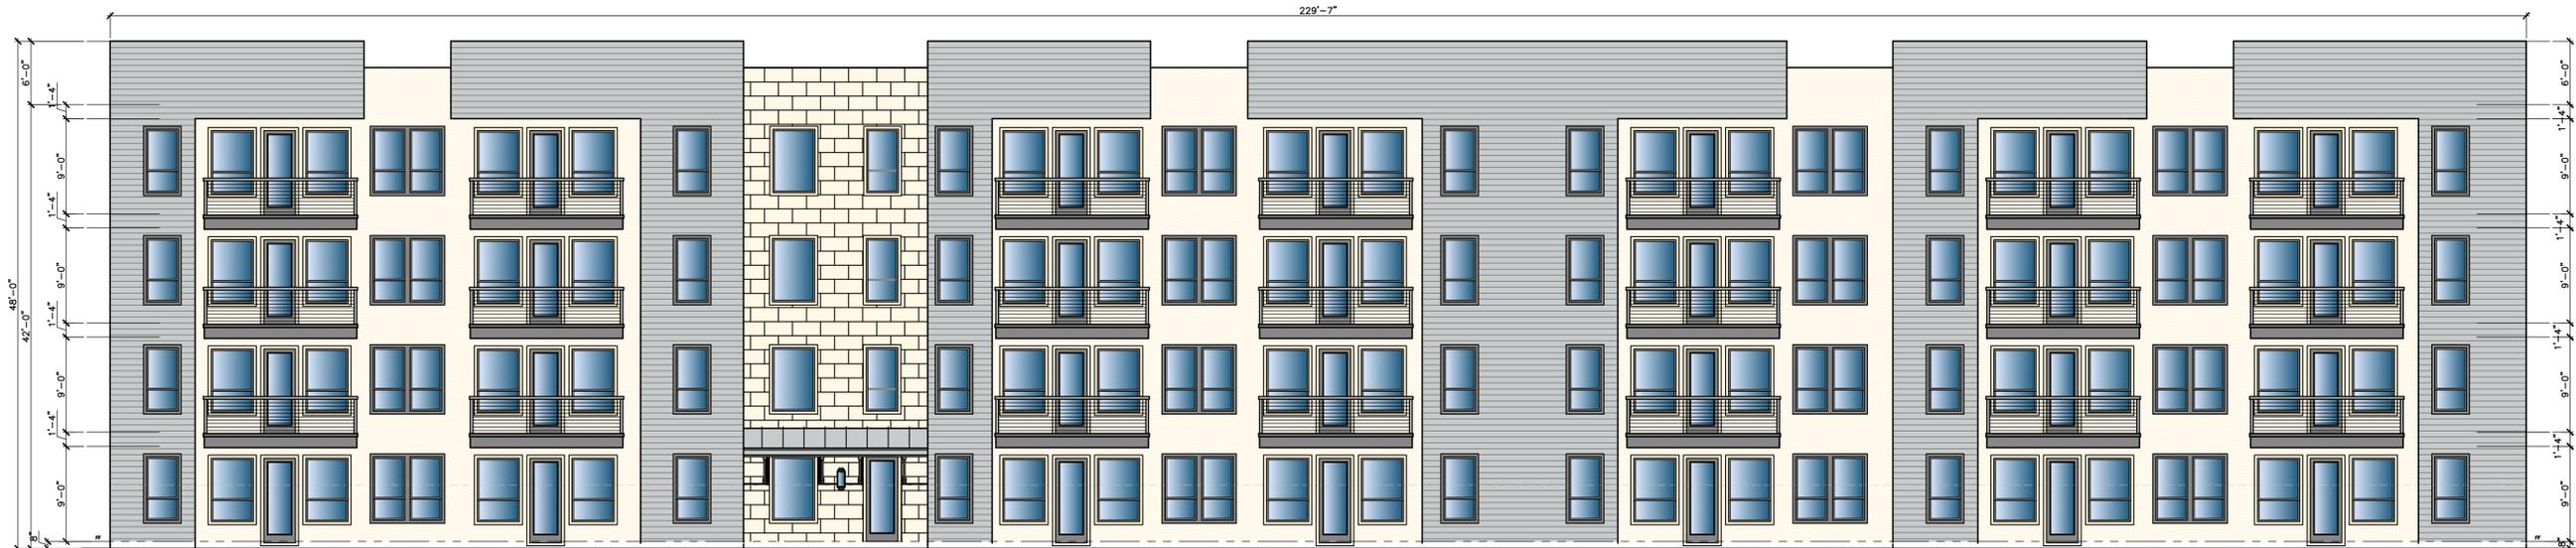


BUILDING TWO - SOUTH ELEVATION

SCALE: 1/4" = 1'-0"

BUILDING ONE - ELEVATIONS
LAKEWORTH APARTMENTS
 LOT A1A BLOCK 8 J.M. BASQUES SURVEY, ABST. 85
 6651 SHADY OAKS MANOR
 CITY OF FORT WORTH, TARRANT COUNTY, TEXAS

CORINTHIAN DESIGN ASSOCIATES, LLC
 RESIDENTIAL / COMMERCIAL
 PLANNING & DESIGN

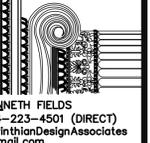

KENNETH FIELDS
 214-223-4501 (DIRECT)
 CorinthianDesignAssociates@gmail.com
 DATE ISSUED
 OCTOBER 16, 2023
 DATE REVISED

JOB NO.
 LAKEWORTH APTS.

SHEET
 A2.2